








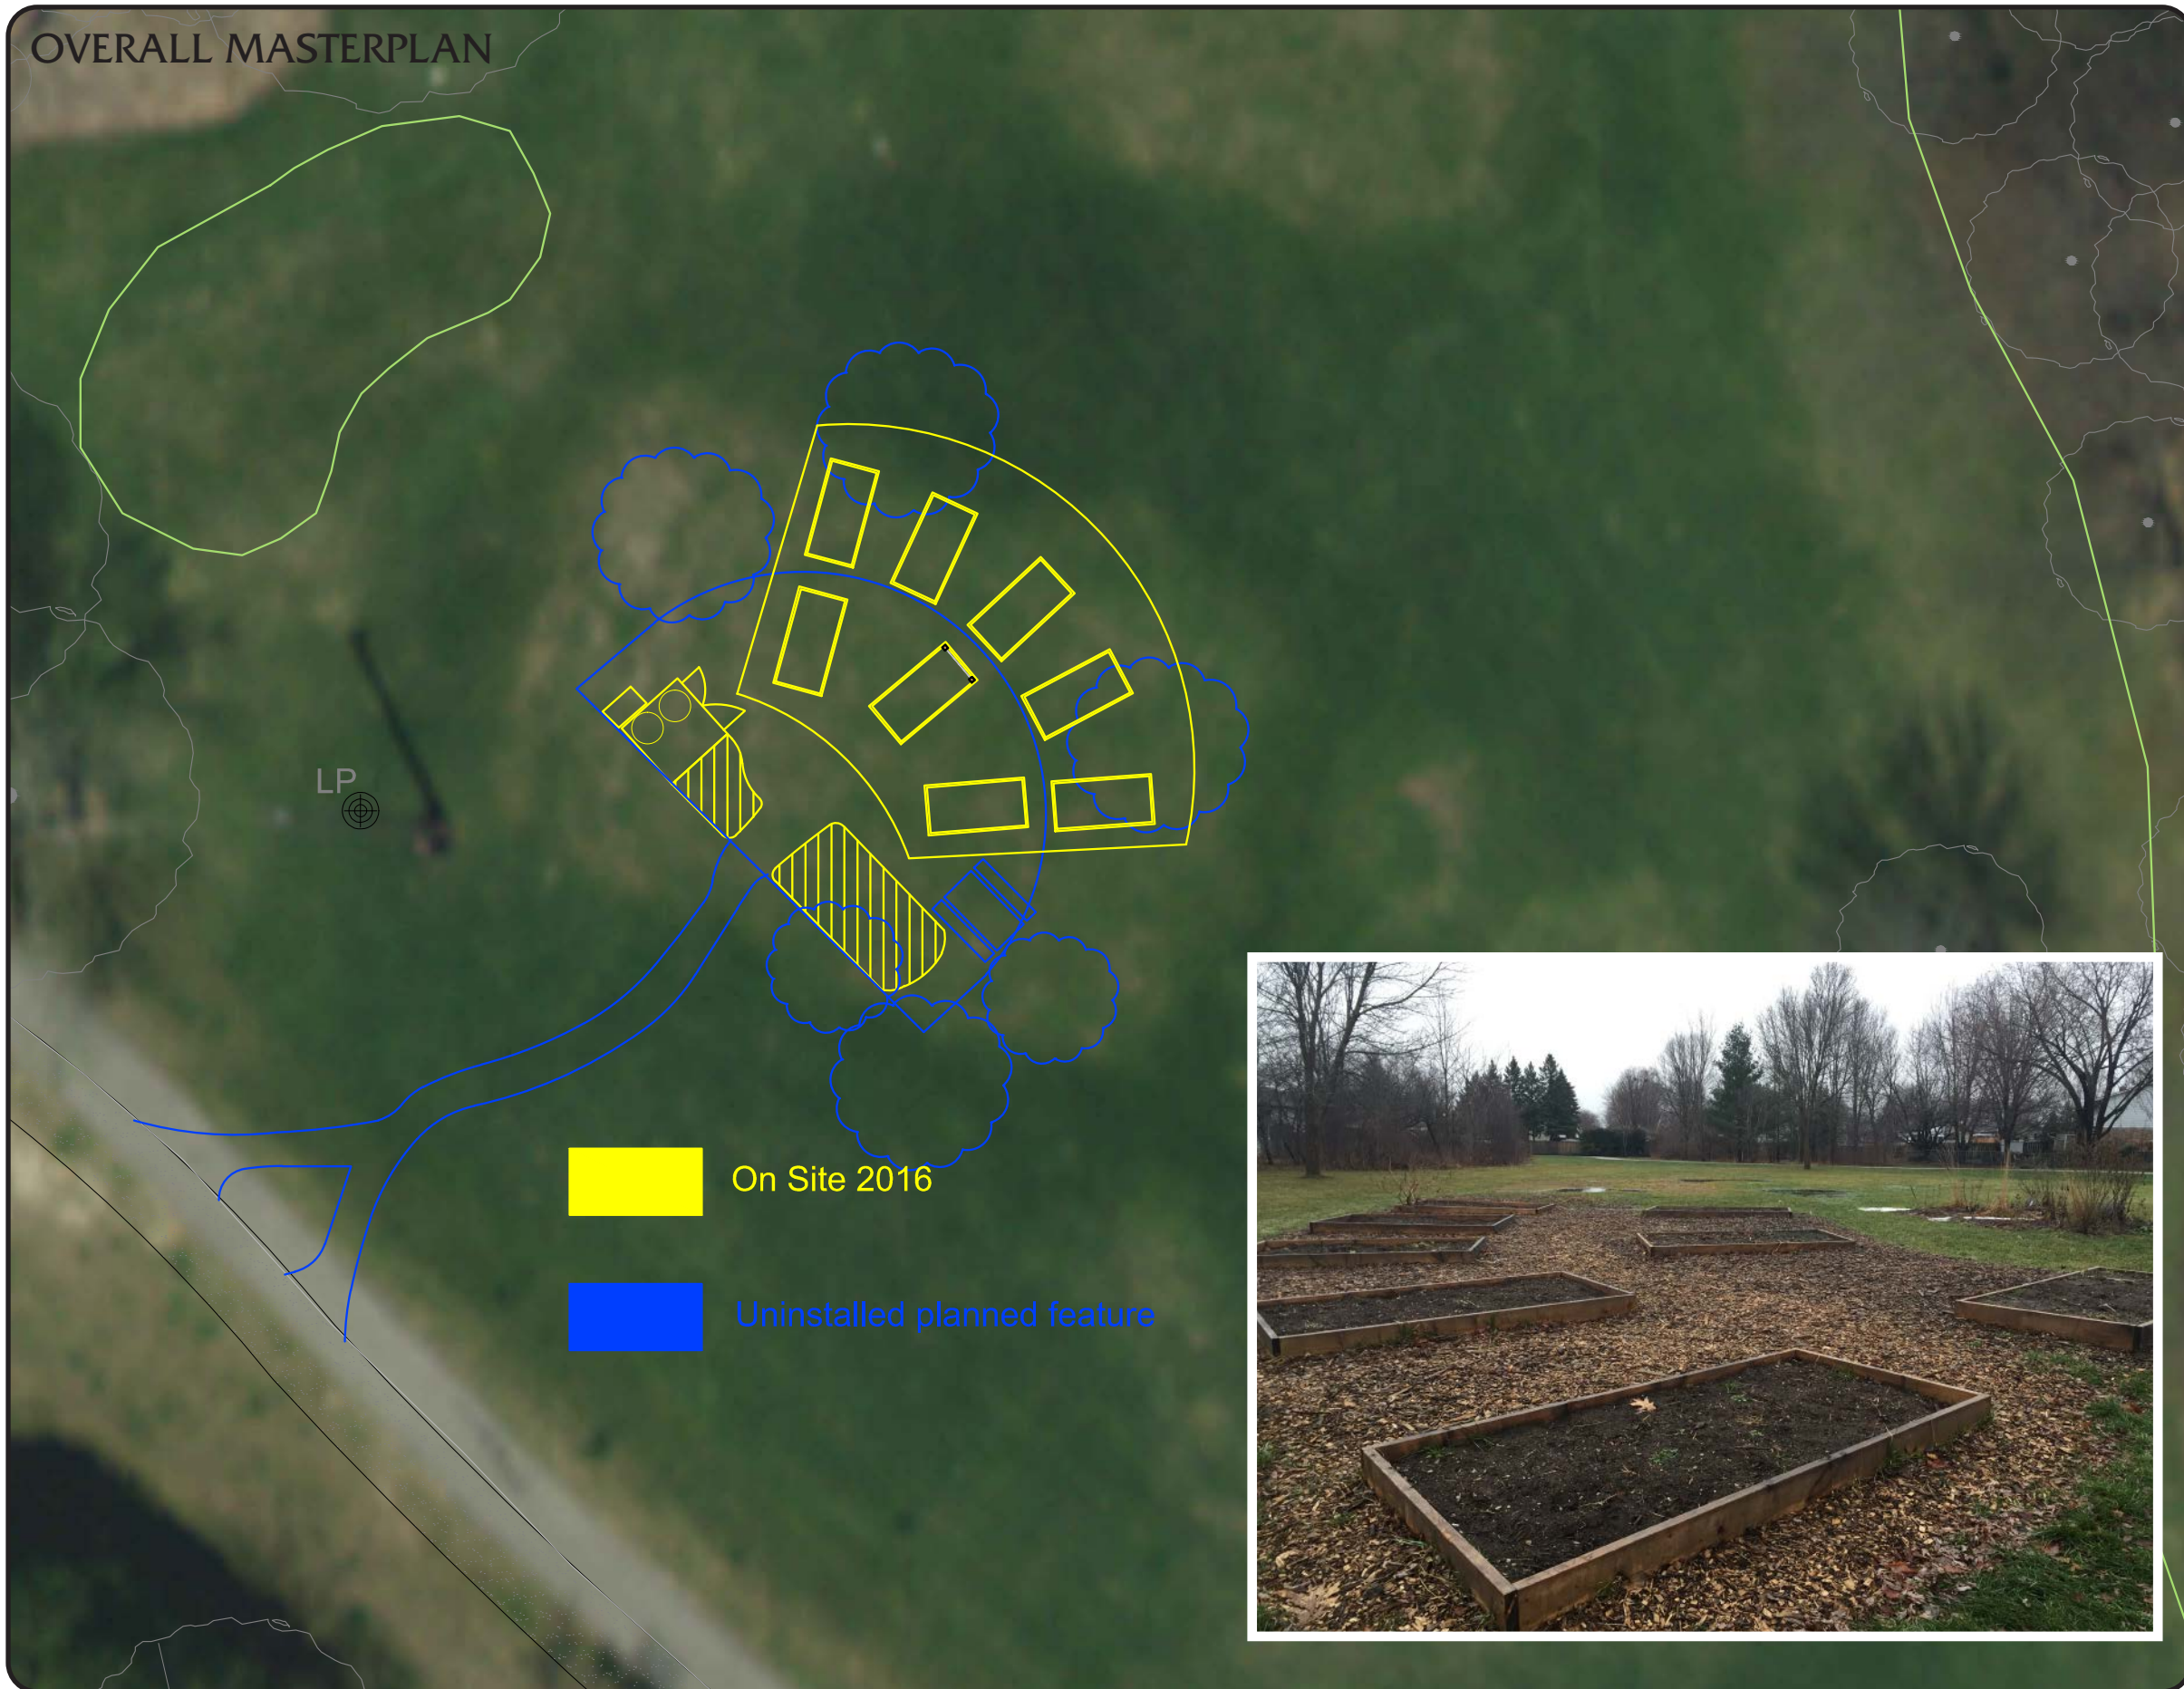


OVERALL MASTERPLAN



On Site 2016

Uninstalled planned feature

LEGEND

-  4x8 Garden Bed
-  Storage Shed
-  Rain Barrel
-  Composter
-  Picnic Table
-  Garden
-  Trees
-  Installed as shown
-  Future Design Plan



KEY MAP

