


THIS SCHEDULE HAS BEEN CONSOLIDATED BY BYLAWS:
141-2018

Scale in Metres

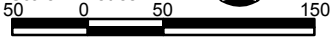

K-4

H-RE

H-R1A

H-OS3-5

H-OS1

SHELLARD LANE

H-RE

H-R1C-23

H-I2-12

H-R1D-11

nil

L-5


TORONTO, HAMILTON AND BUFFALO RAIL TRAIL

nil

THIS SCHEDULE HAS BEEN CONSOLIDATED BY BYLAWS:

141-2018
70-2021

Scale in Metres

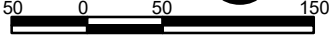

K-5

R1D-6

H-OS3-5

OS3-5

H-OS3-5

H-R4A-63

H-R1C-23

H-OS3-5

H-R1C-23

H-I2-12

H-R1D-11

H-R1C-23

H-R1D-11

H-OS3

H-OS3

H-R4A-63

H-R1C-23

H-R1D-11

H-R1D-11

H-R1C-23

H-R1D-11

H-R1C-23

H-R1C-23

H-OS3

H-R1D-11

H-R1A

COUNTY OF BRANT

L-4

L-6


TORONTO, HAMILTON AND BUFFALO RAIL TRAIL

LAKE EIRIE AND NORTHERN RAIL TRAIL


nil

THIS SCHEDULE HAS BEEN CONSOLIDATED BY BYLAWS:

O.M.B. ORDER	66-2015
R970274	141-2018
84-2013	
69-2014	
119-2014	

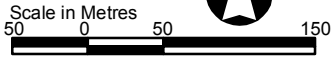

K-6

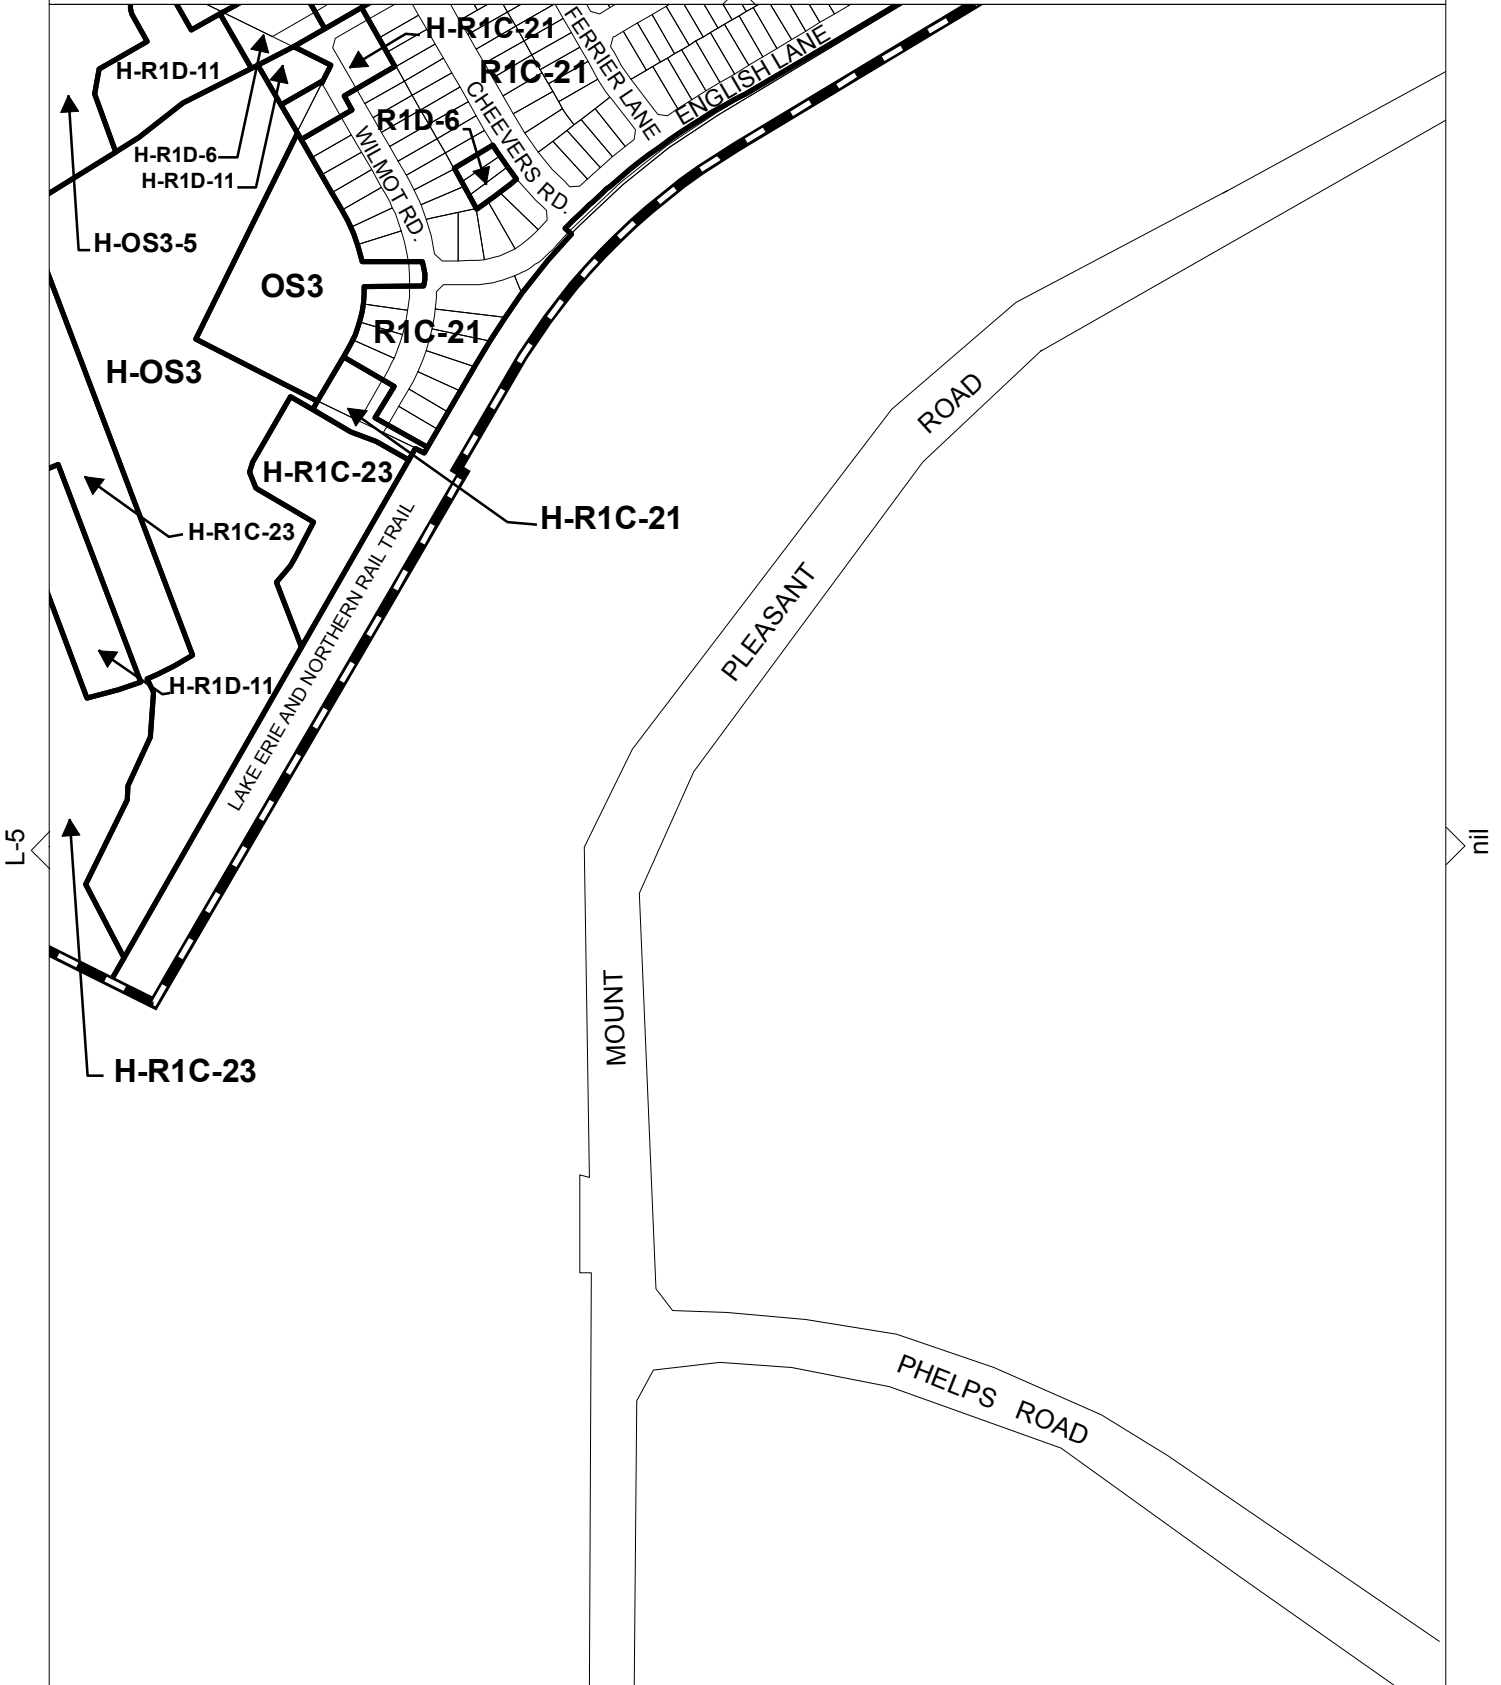

nil